


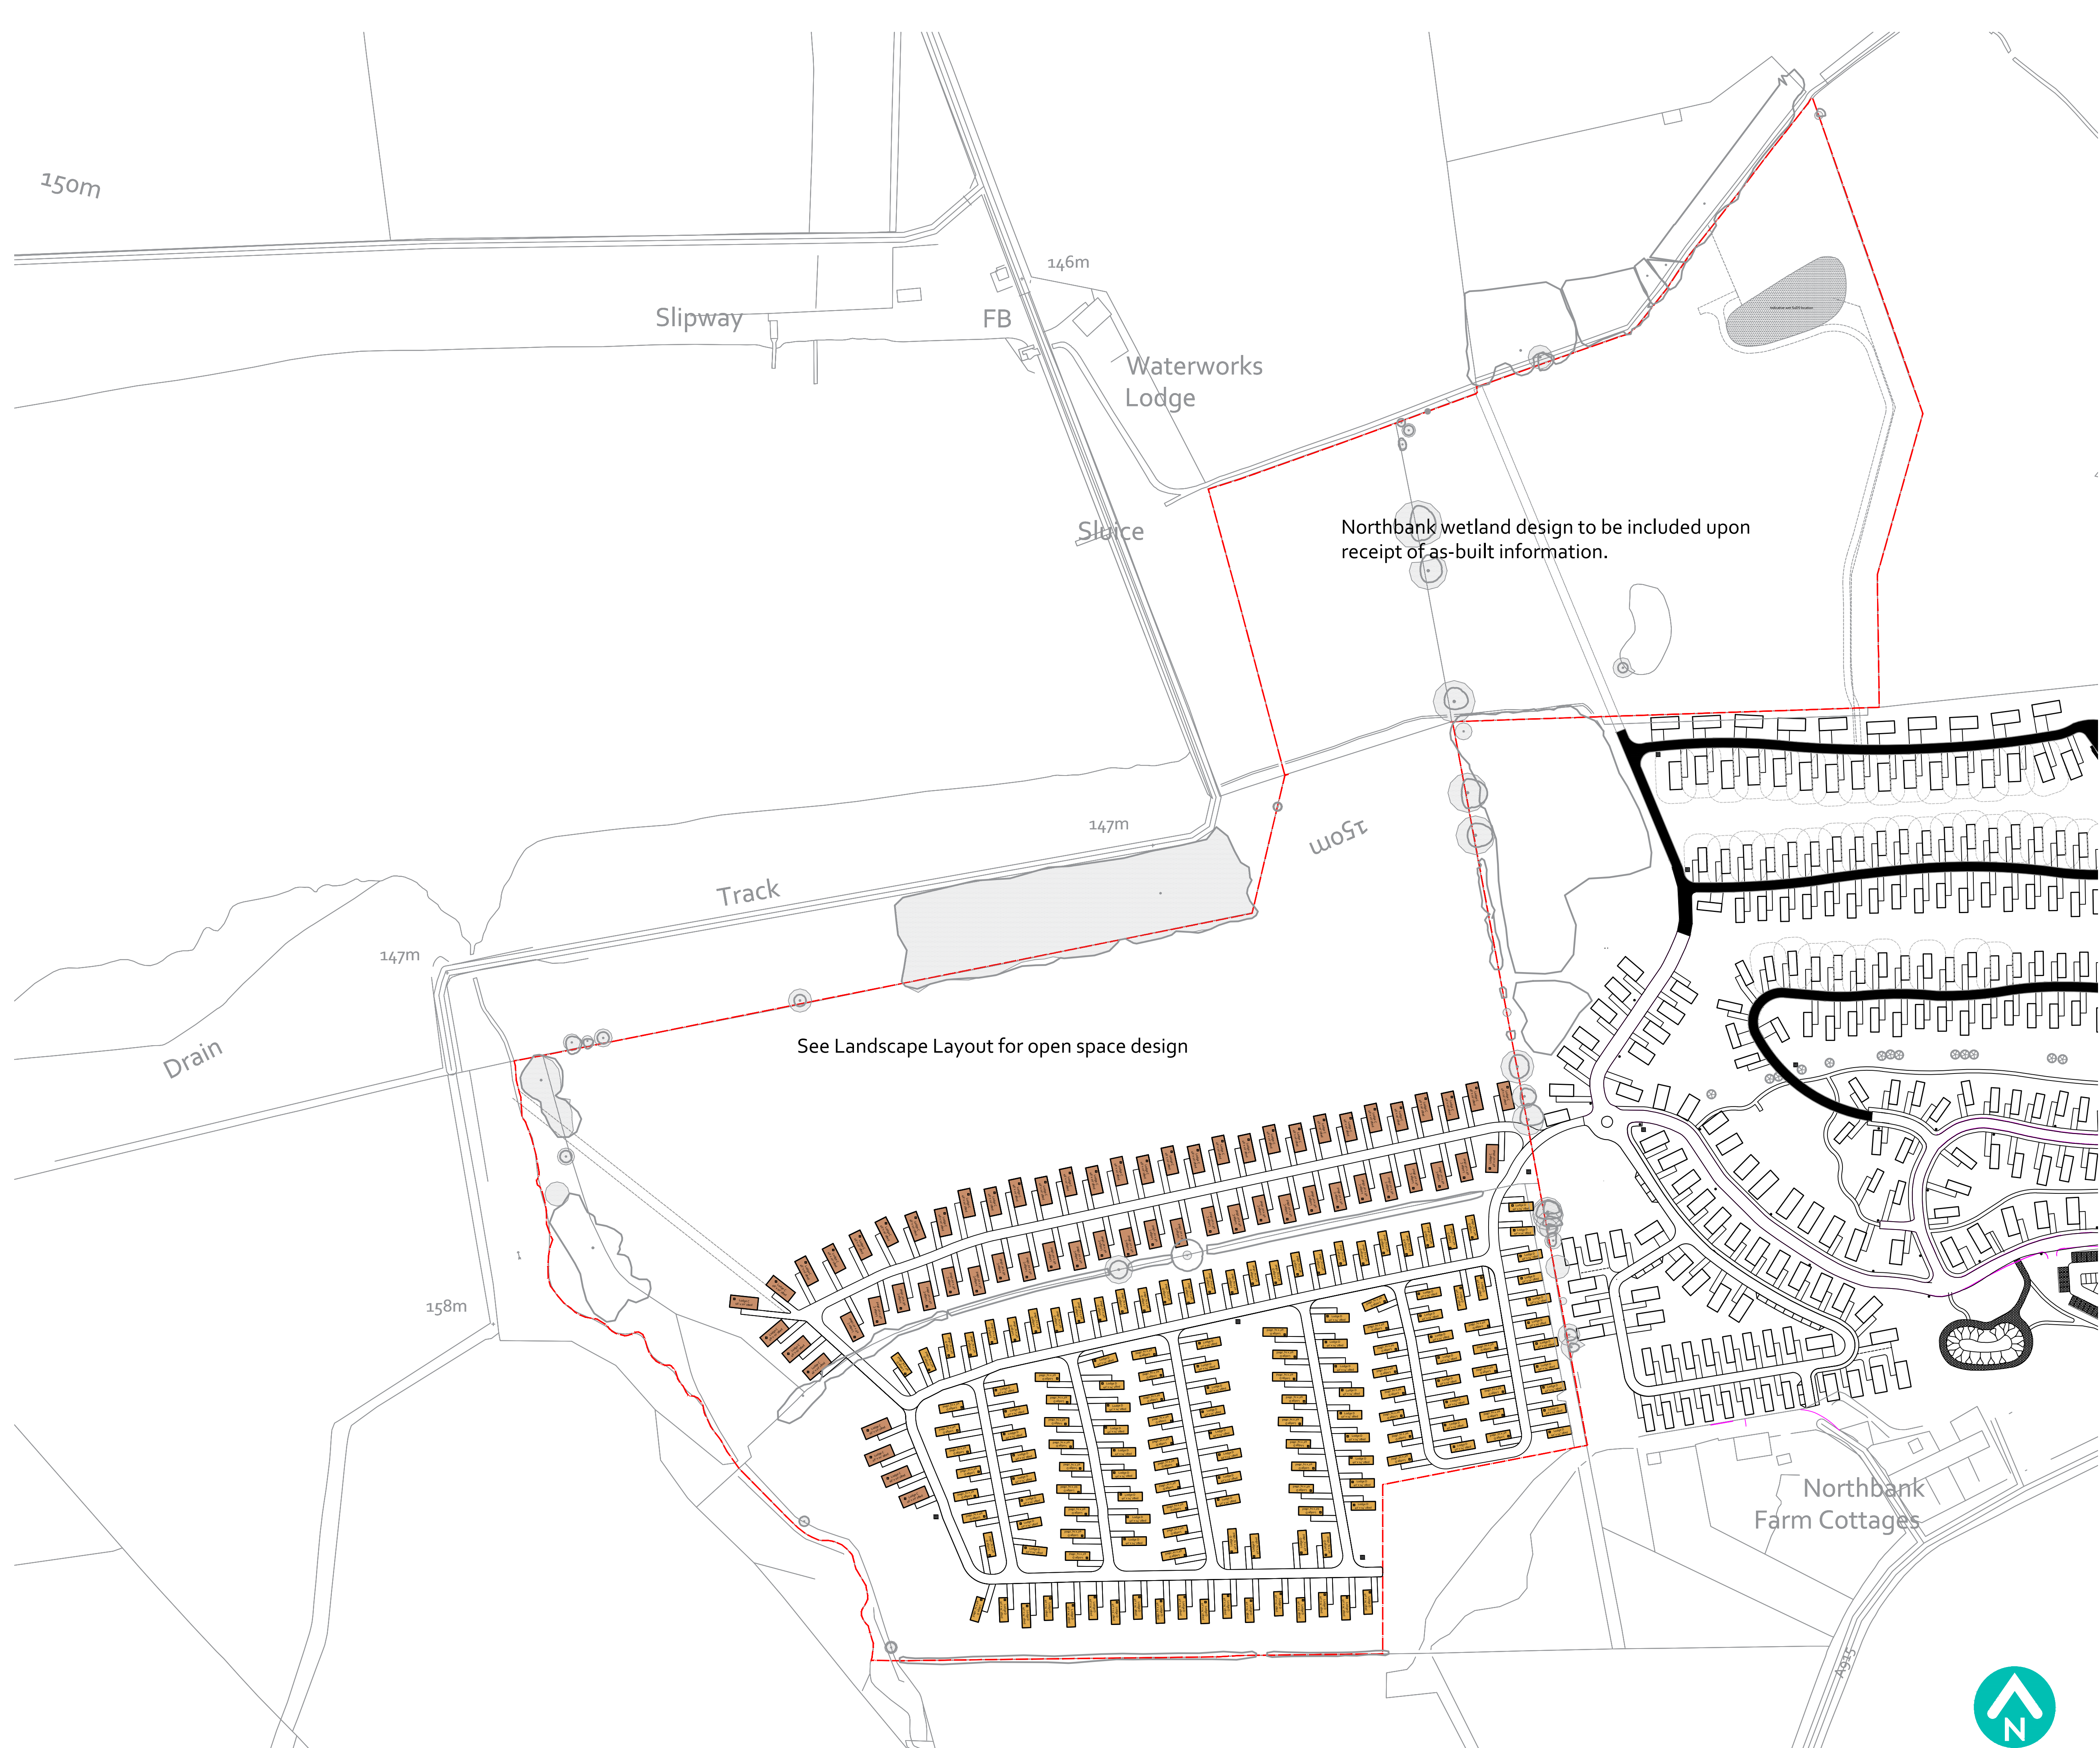

Legend

Indicative proposed bin store location

Proposed red line boundary (22.38 hectares)

Lodge D
40' x 14' 2Bed

153 No. 40 x 14 foot
Lodge type D

Lodge C
46' x 20' 2Bed

63 No. 46 x 20 foot
Lodge type C

Rev D: 15/08/2025 - Layout amended in response to information from the client. (JC)

Rev C: 13/08/2025 - Layout amended in response to information from transport consultant and tree survey. (JC)

Rev B: 30/01/2025 - Red line boundary amended to reflect area needed for drainage. Drawing scale amended accordingly. (JC)

Rev A: 17/01/2025 - Layout revised in accordance with ownership boundary (JM)

0102030405060708090100m

Project: Stewarts Retreat West	Client: Devonshaw Ltd
Drawing Title: Indicative layout	
Scale: 1:1500 @ A1	Date: 16 / 01 / 2025
Drawing No: 2847 01 Rev D	Status: Information
Drawn by: J McKay	Checked by: R Wilkie

axwel House, East Mains Industrial Estate, Broxburn, West Lothian EH52 5AU
t: 01506 858 757 w: brindleyassociates.co.uk
© Brindley Associates Ltd.